





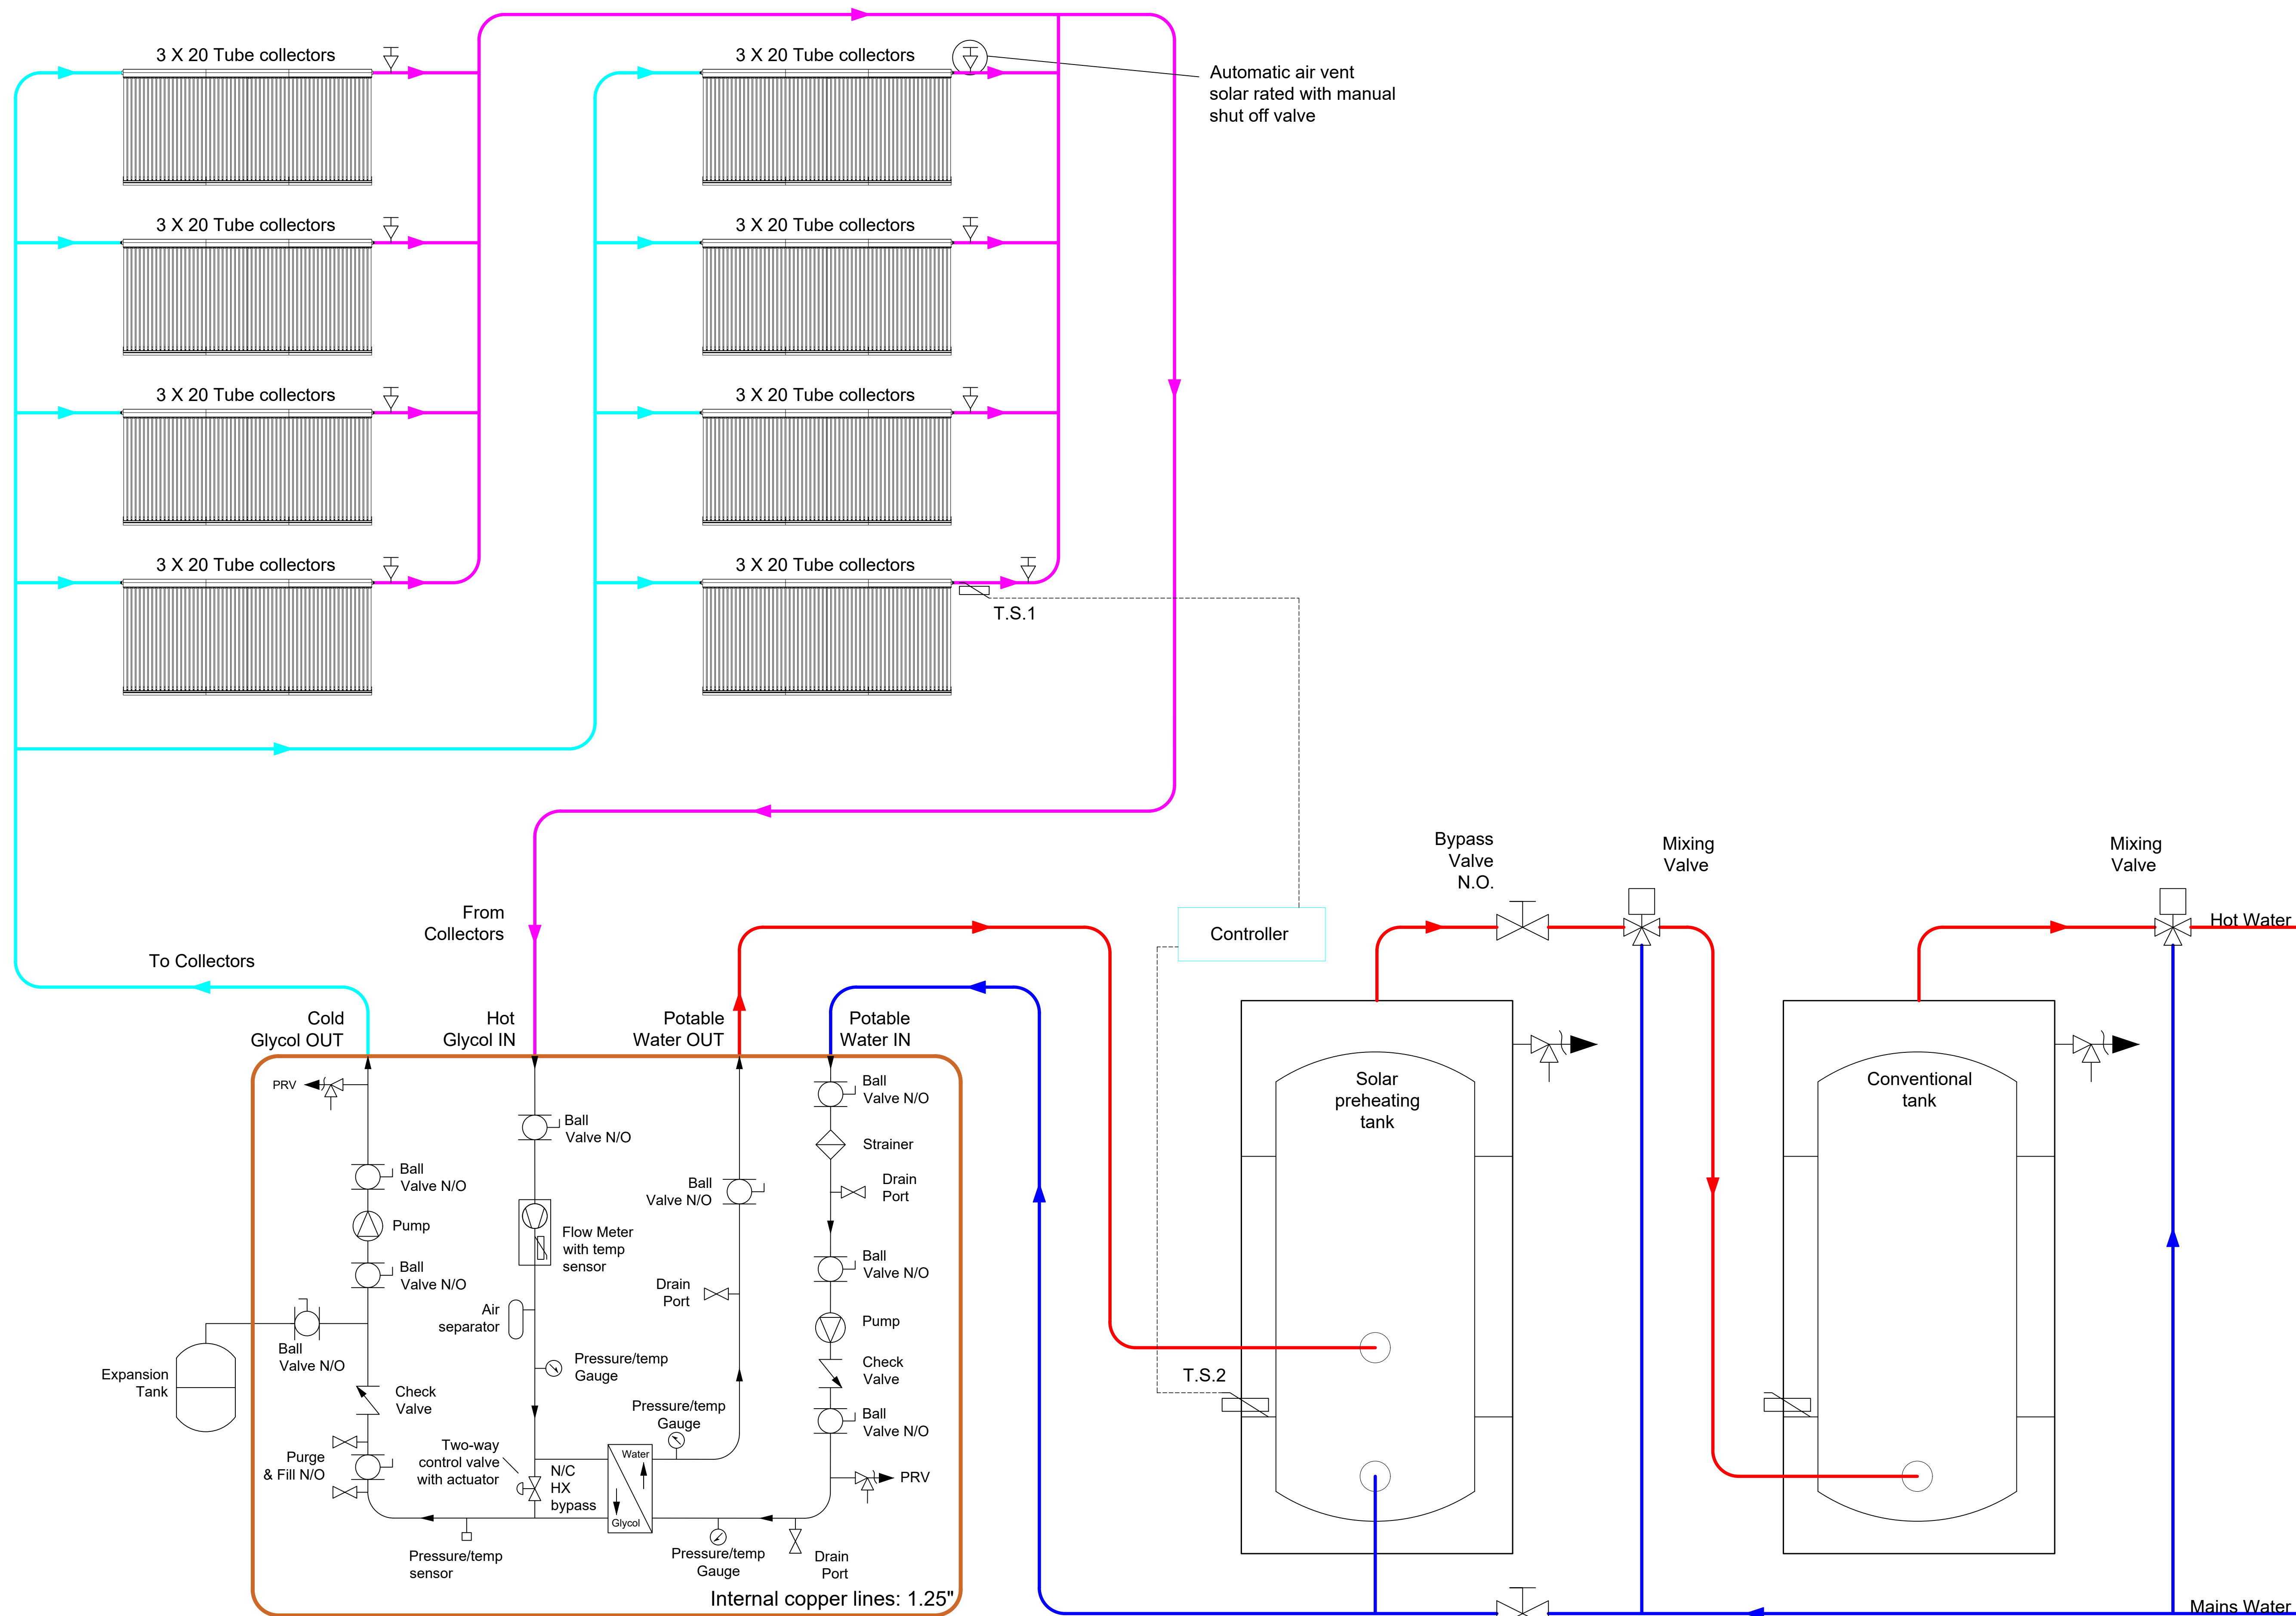


NOTE:

- Water side components are lead free. certifications are available upon request.
- The maximum charging pressure: 90 psi.

SET-1020-13-14-E1

Company Name enerworks Solar Heating and Cooling	
Project Name Solar Thermal System With SET-1020-13-14-E1 Hydraulic & Electrical Schematic	
Schematic WAA060	Sheet 1
Date 4/16/2021	
Scale As Noted	

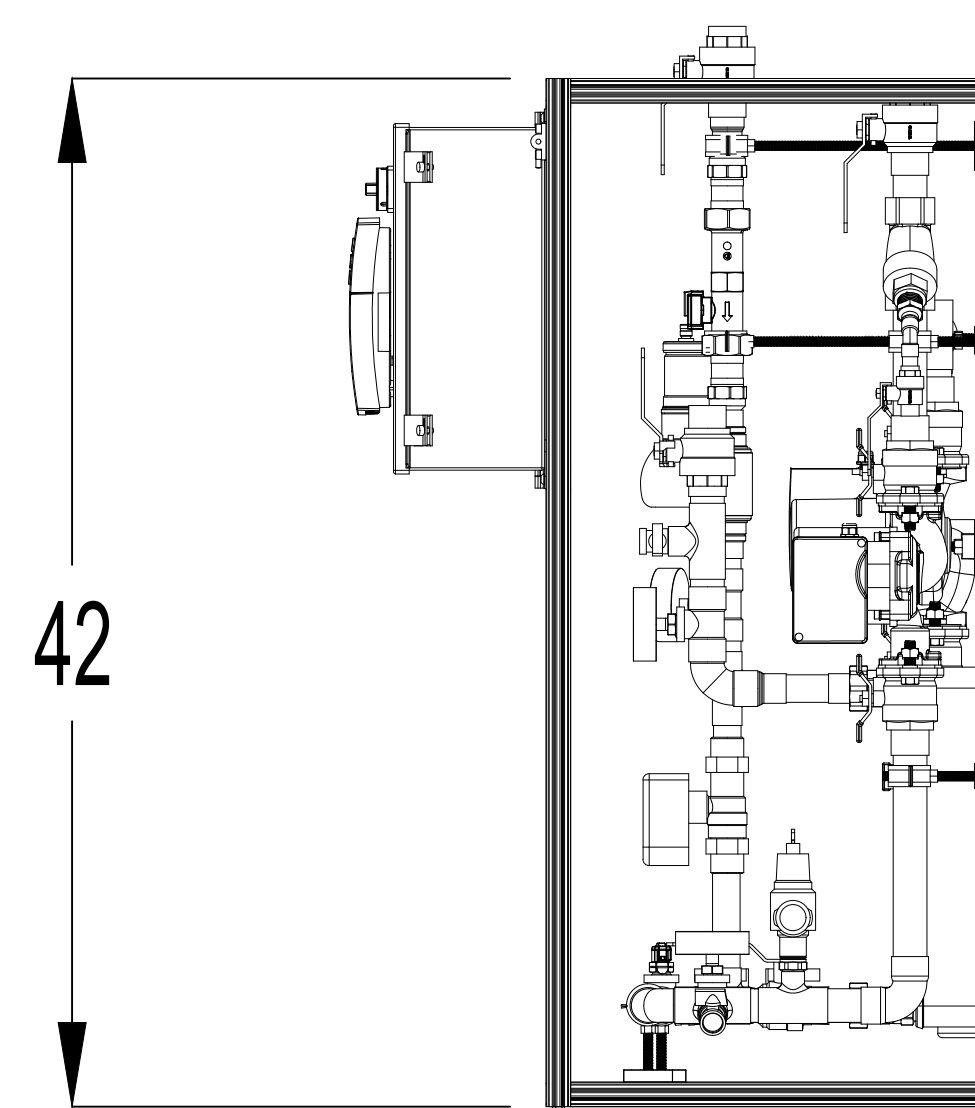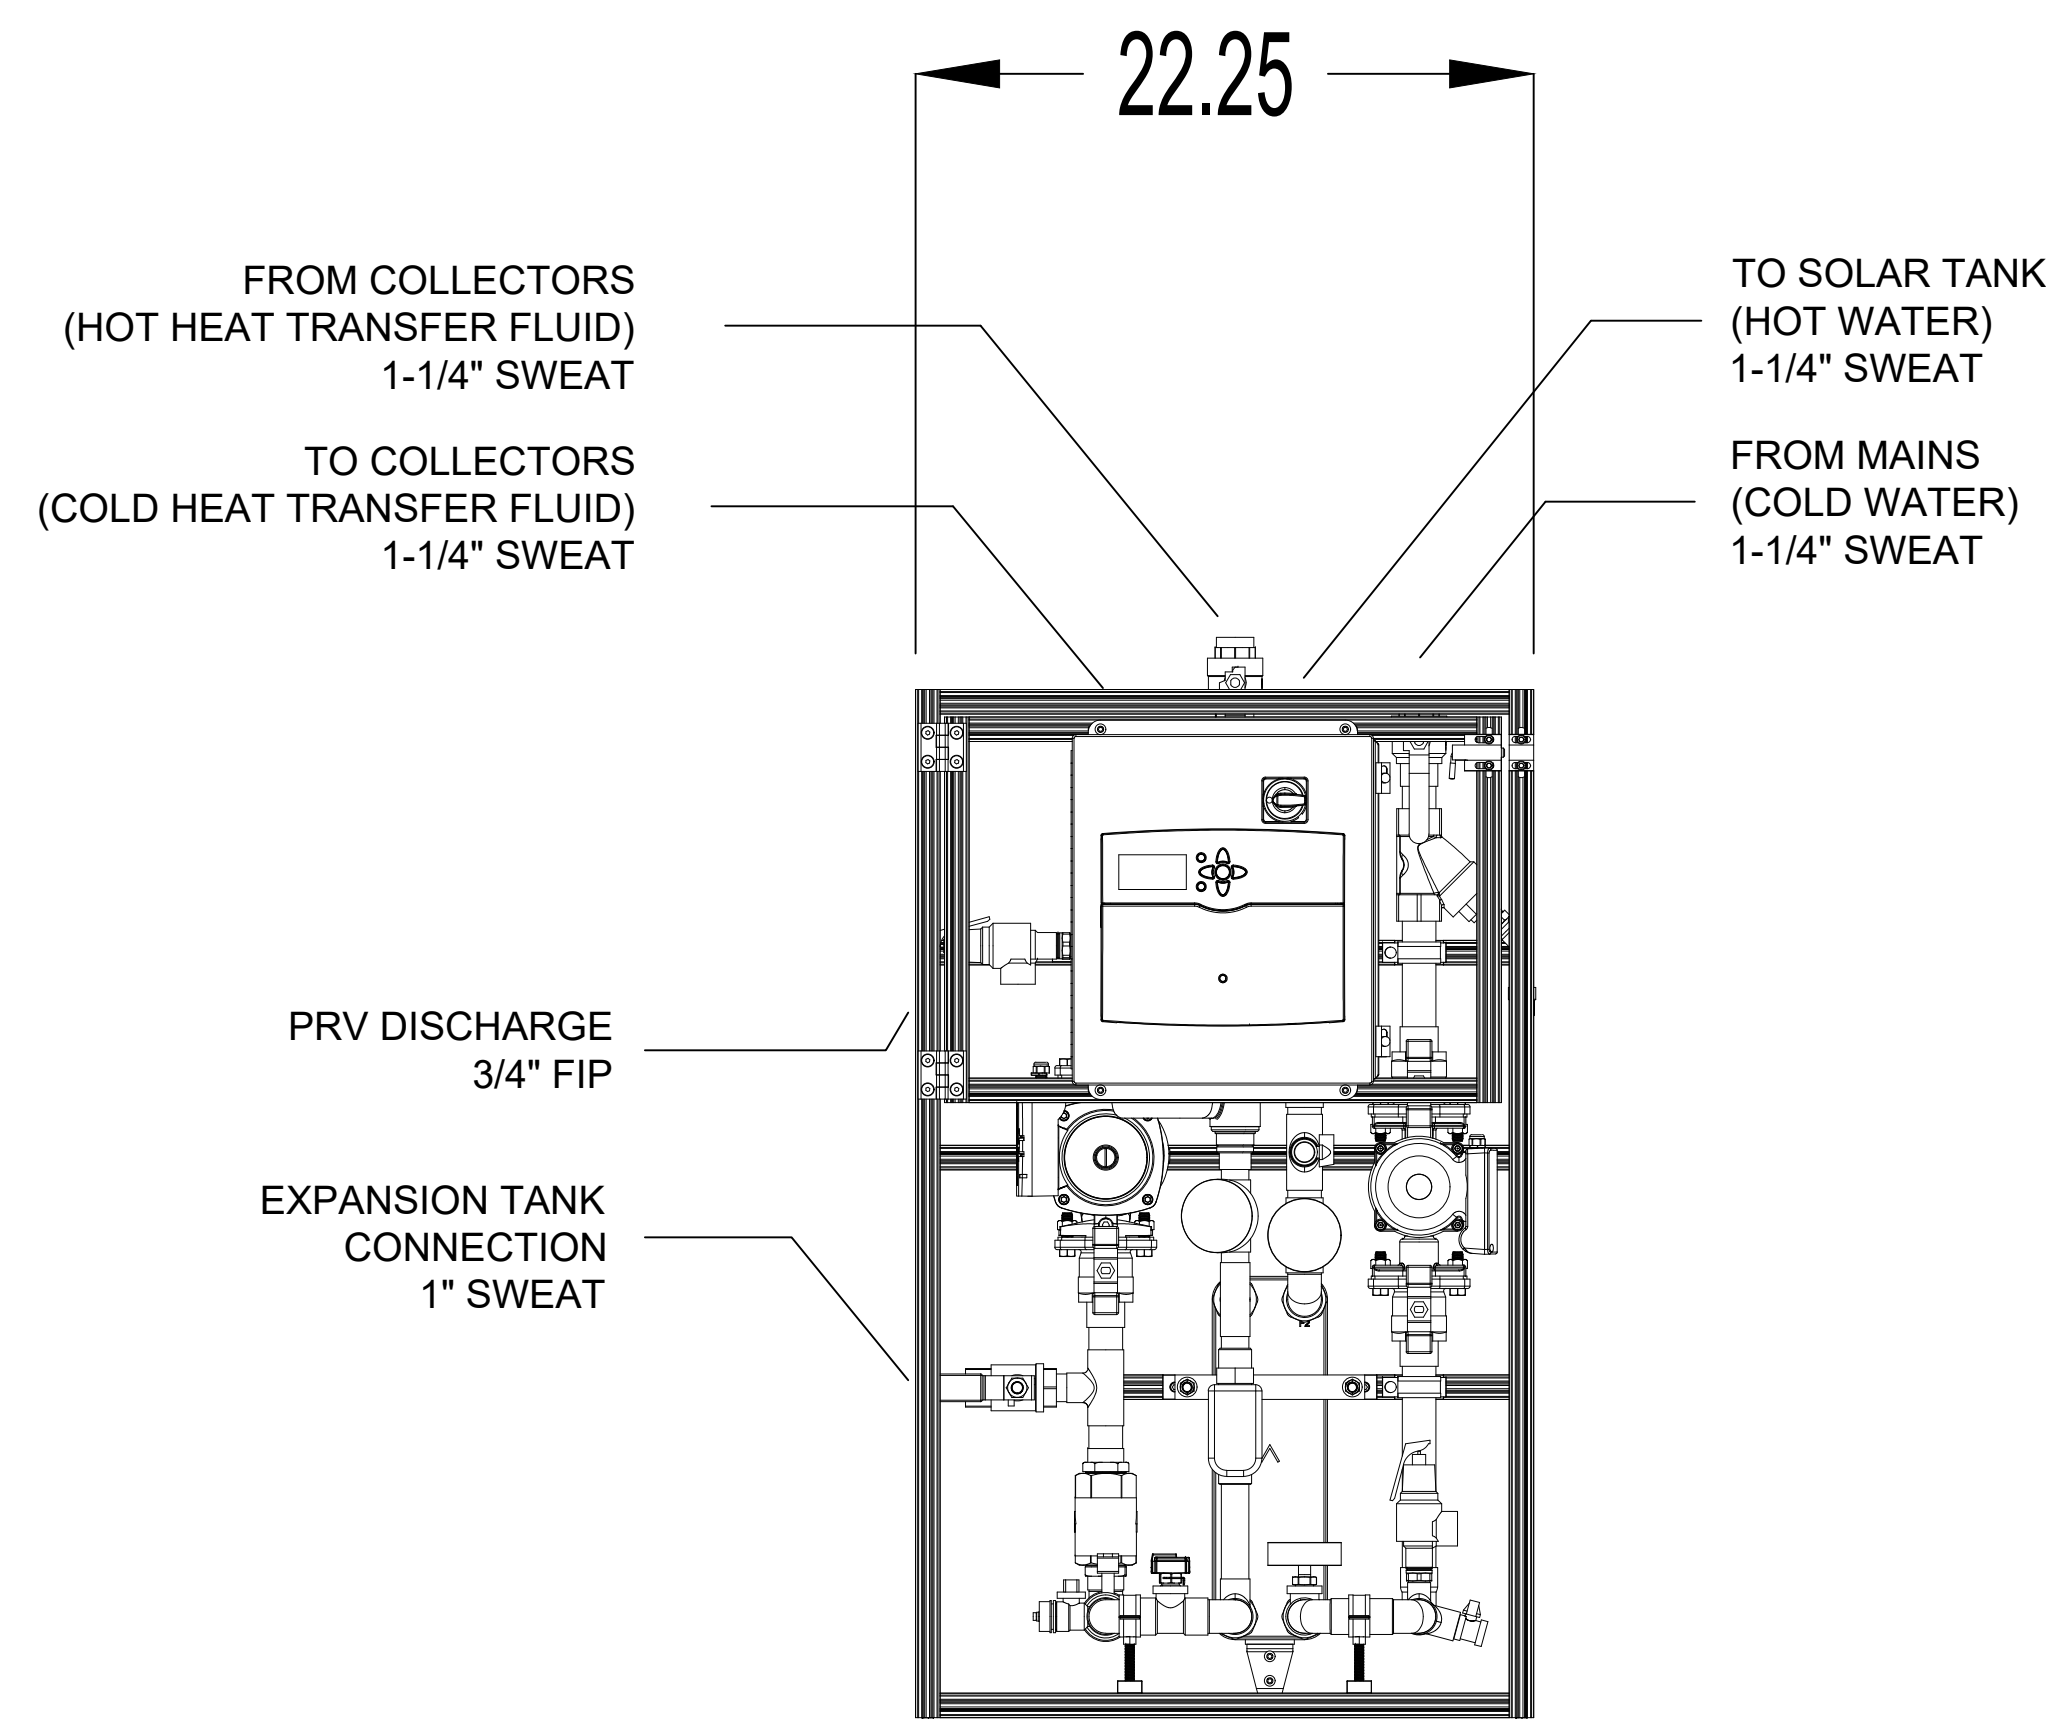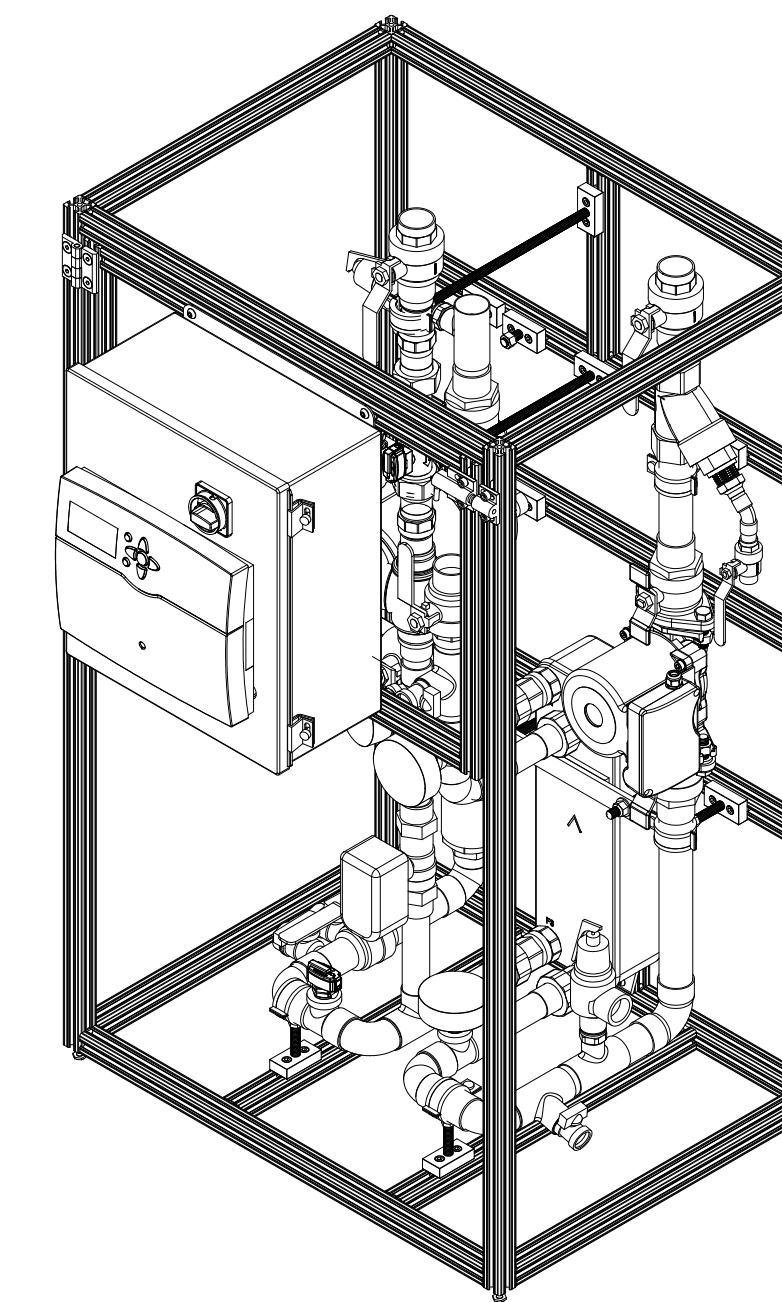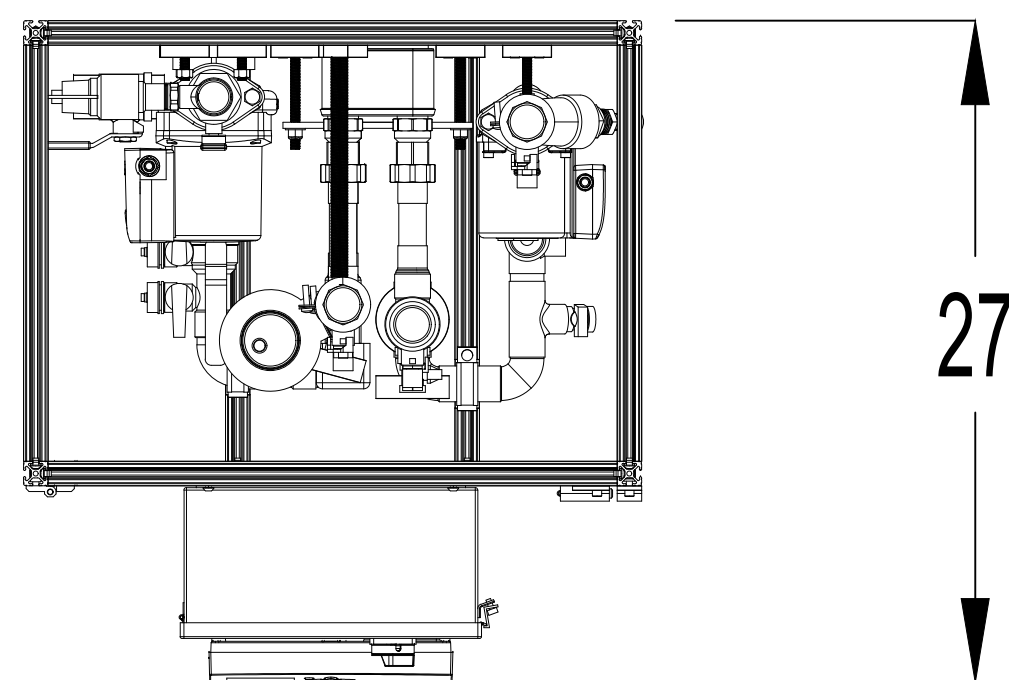

SOLAR ENERGY TERMINAL (SET)

Power Supply Table				
Energy Terminal Size	Required Voltage (VAC)	Required Current (amp)	Required (PH)	Required Frequency (HZ)
SET-1020-13-14-E1	110	11	1	60

NOTE: Energy Terminal also available in 240 VAC

Company Name

Project Name

Solar Thermal System
With SET-1020-13-14-E1
Hydraulic & Electrical Schematic

Schematic

WAA060

Date

4/16/2021


Scale

As Noted

Sheet

2

WIRING DIAGRAM

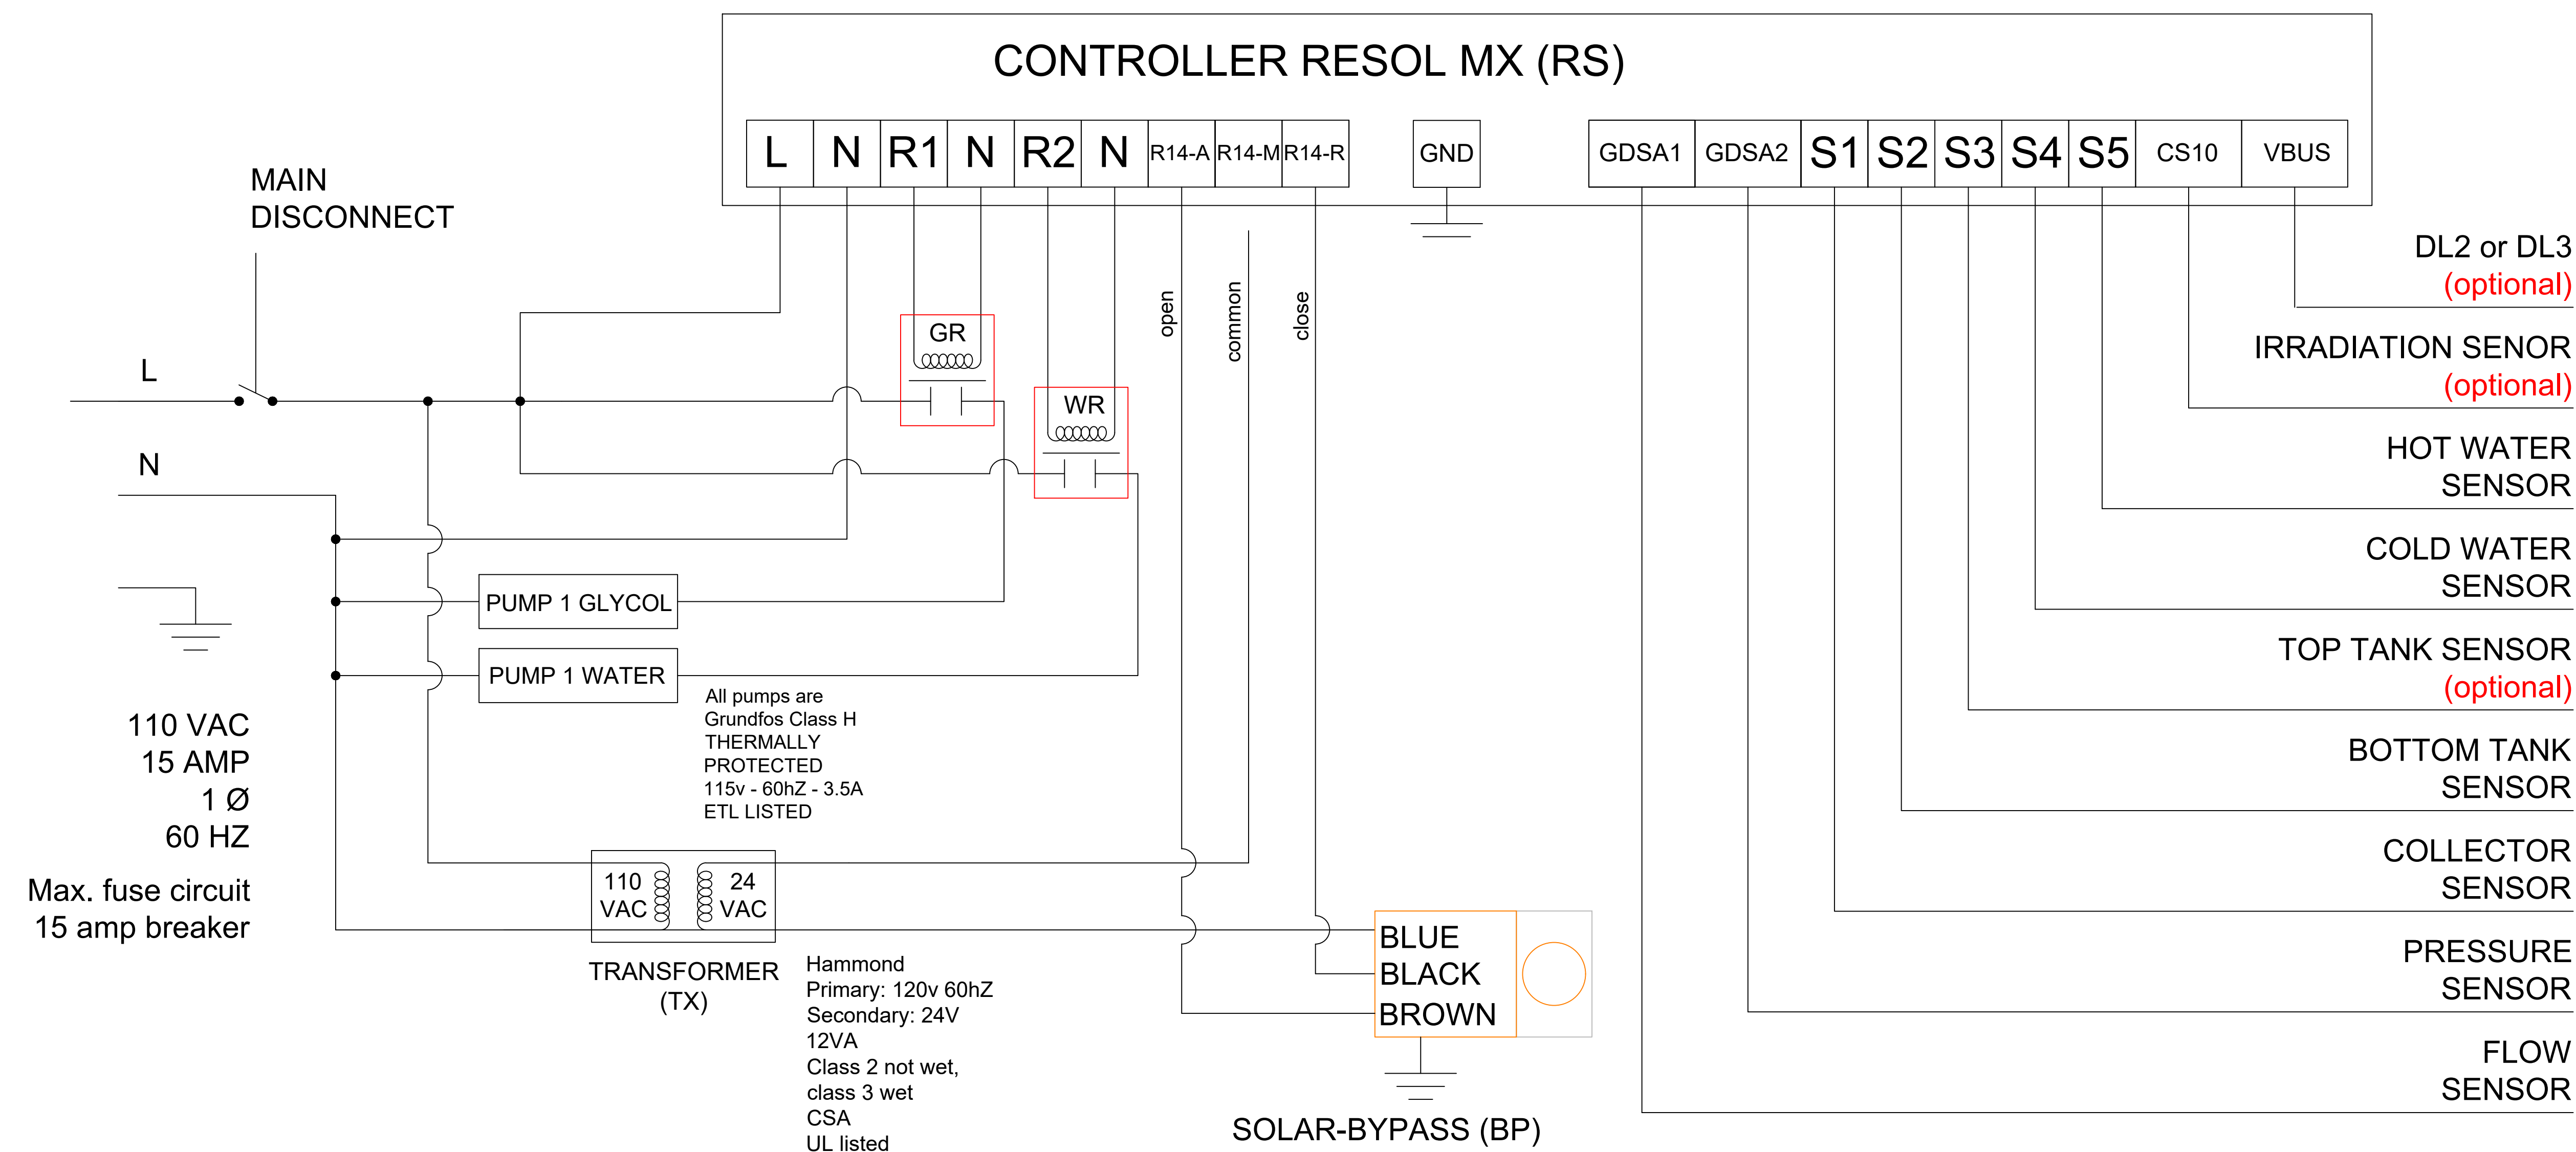

Power Supply Table

Energy Terminal Size	Required Voltage (VAC)	Required Current (amp)	Required (PH)	Required Frequency (HZ)
SET-1020-13-14-E1	110	11	1	60

NOTE: Energy Terminal also available in 240 VAC

Company Name

enerworks
Solar Heating and Cooling

Project Name

Solar Thermal System
With SET-1020-13-14-E1
Hydraulic & Electrical Schematic

Schematic

WAA060

Date

4/16/2021

Scale

As Noted

Sheet

3